
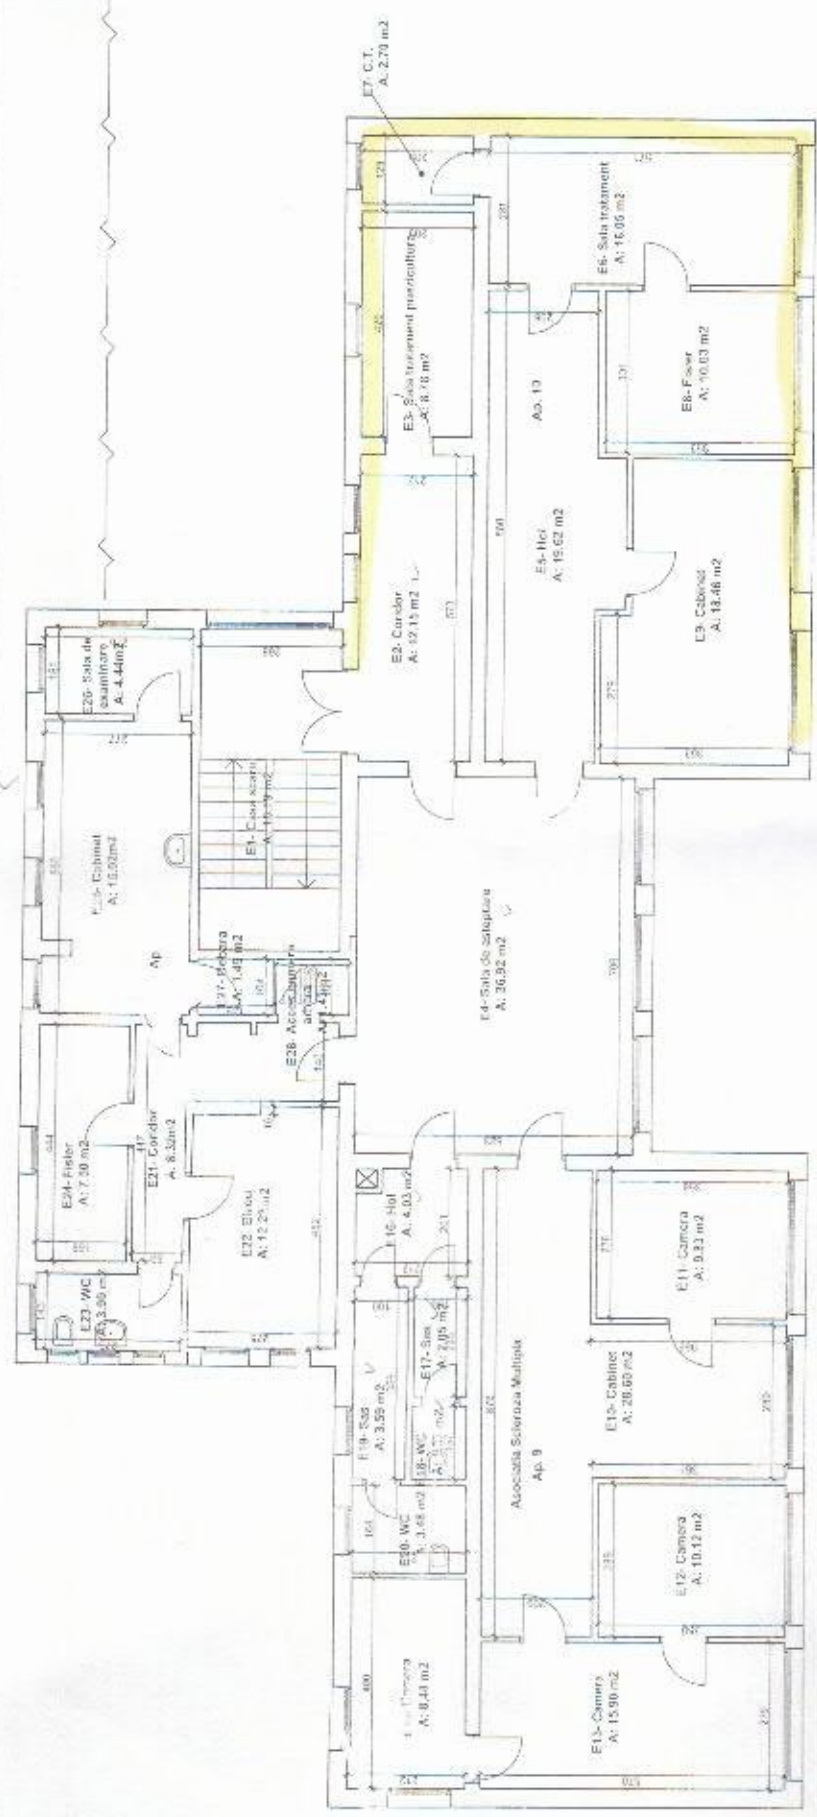


ALEXA NR 1
LA-HC 7 169

Etaj tehnic

RELEVU ETAJ
Cabinete medicale,
str. Fantanele nr. 3
sc. 1:100

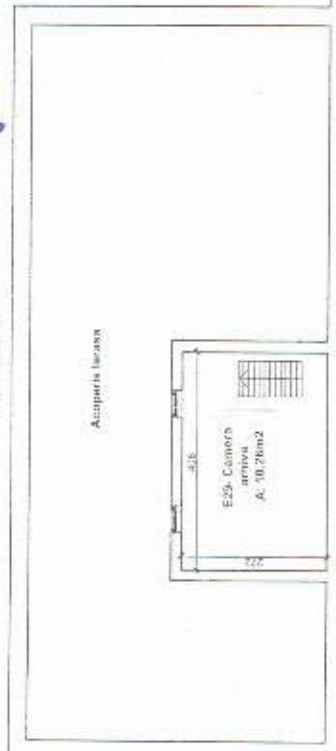

Intocmit :
Bondor Claudiu
Aut. Cj 106