


ANEXA

RELEVEU PARTER  
 Cabinete medicale,  
 str. Baita nr. 9  
 sc. 1:100

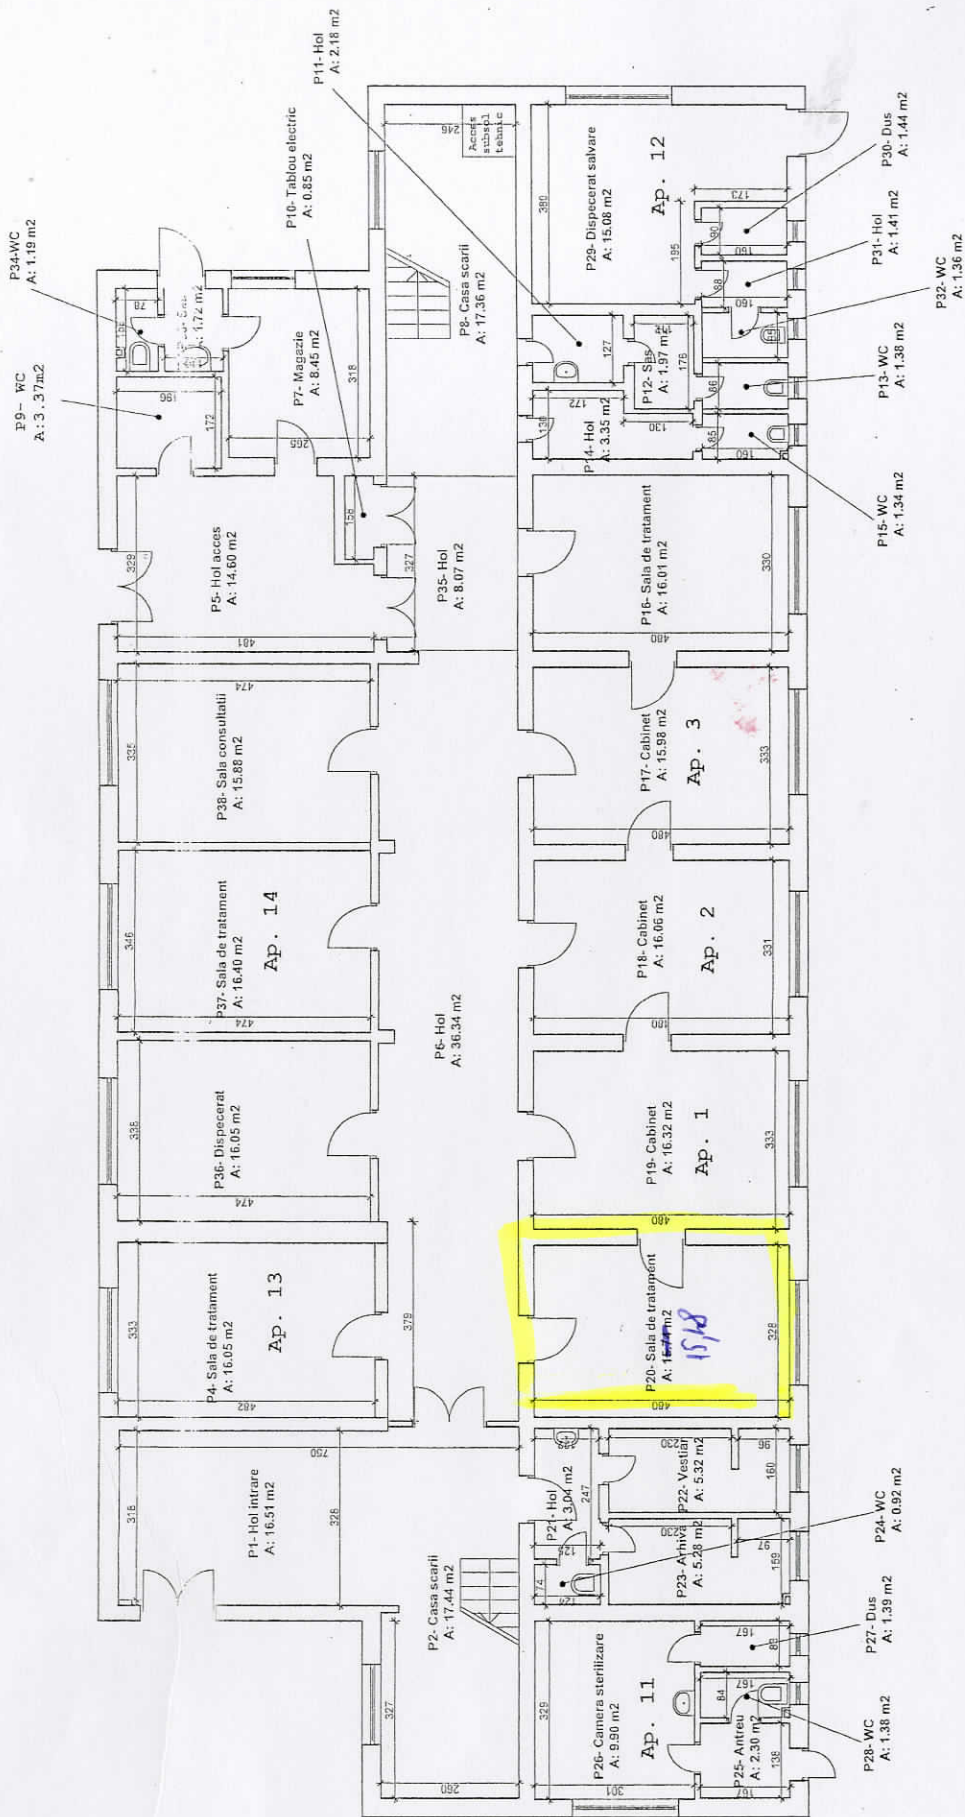

Intocmit :  
 Bondor Claudiu  
 Aut. Cj 106