


ANEXA
LA HOTARAREA NR 122 / 2020

RELEVEU PARTER
Cabinete medicale,
str. Padin nr. 20
sc. 1:100

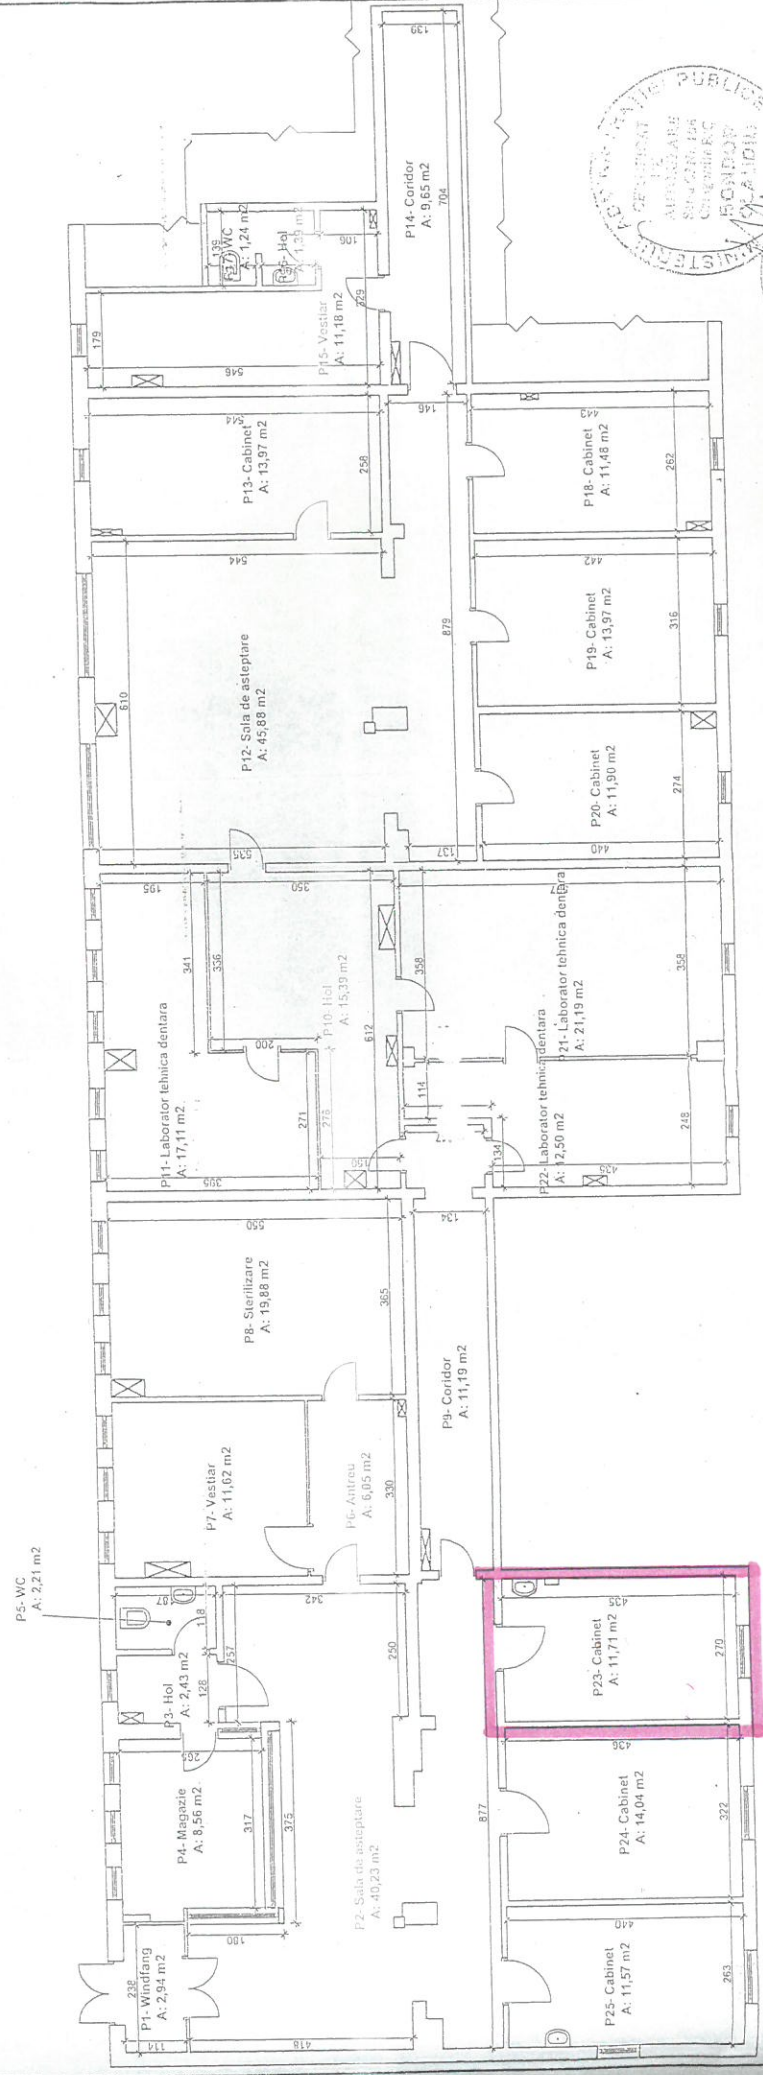

PERSONAL Fizica
BONDUR CLAUDIU
Intocmit de
BONDUR CLAUDIU
Aut. Cj 106