


LEGENDA :
- spatiu curat → cabinet medical
Su = 34,75 mp.

RELEVU PARTER
CABINETE MEDICALE
STR. DR. ALEXANDRESCU NR. 5
SC. 1/100

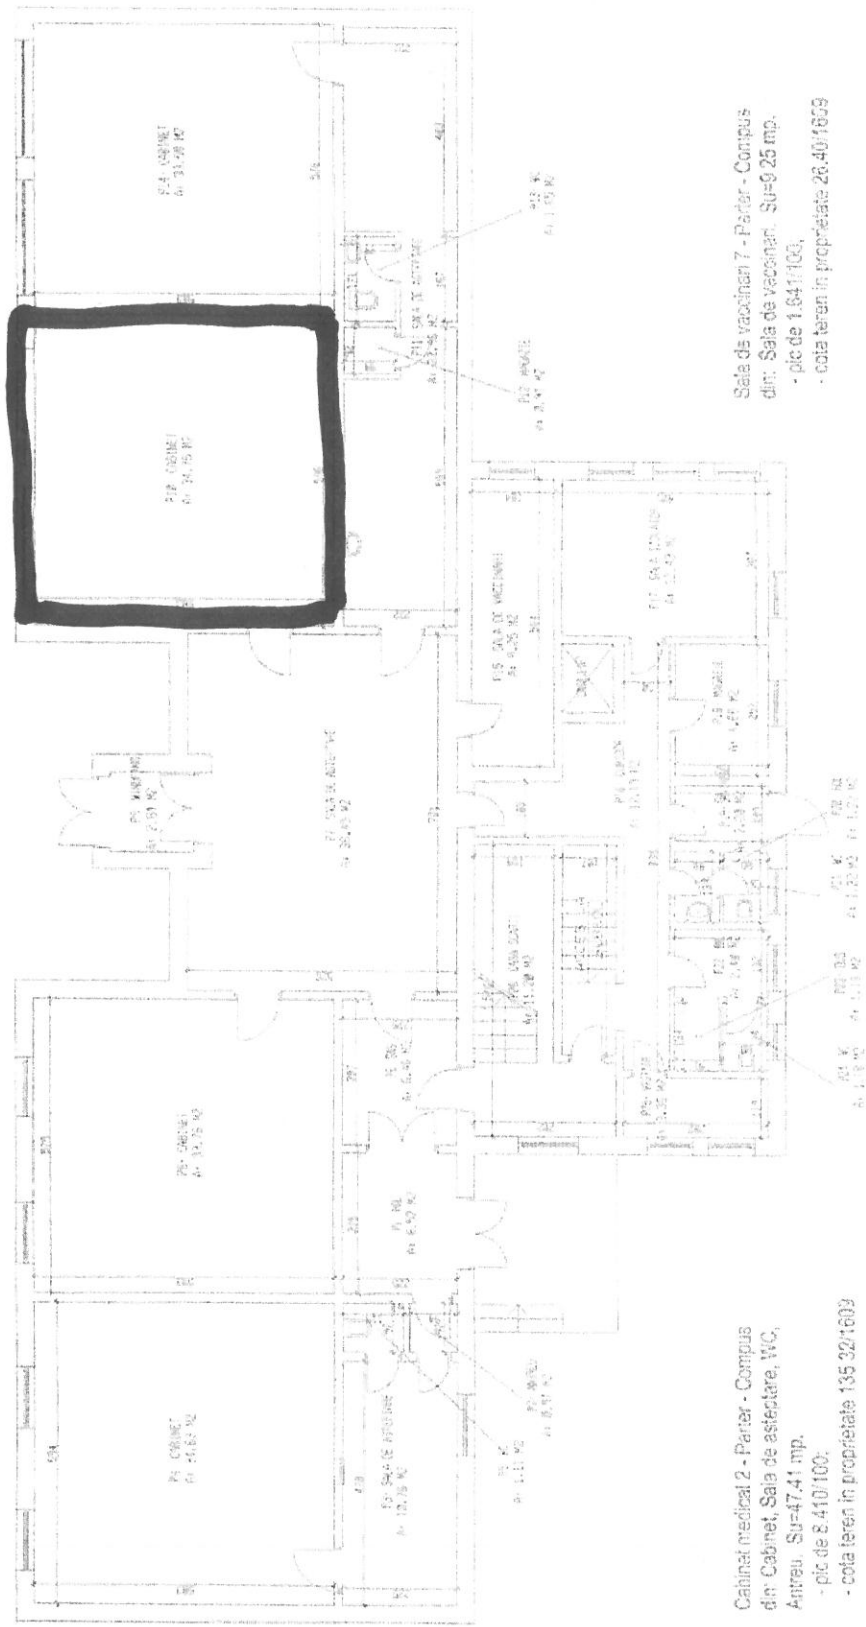

Sala de vaccinare 7 - Parter - Compus din: Sala de vaccinare. Su=0.25 mp.
- pic de 1.64/100;
- cota teren in proprietate 28.40/1609

Cabinet medical 6 - Parter - Compus din: Cabinet, Sala de asteptare, WC, Magazie. Su=59.10 mp.
- pic de 10.464/100;
- cota teren in proprietate 168.68/1609

Cabinet medical 5 - Parter - Compus din: Cabinet Su=34.75 mp.
- pic de 6.164/100;
- cota teren in proprietate 92.16/1609

Sala de asteptare 4 - Parter - Compus din: Sala de asteptare. Su=33.45 mp.
- pic de 6.466/100;
- cota teren in proprietate 104.03/1609

Cabinet medical 2 - Parter - Compus din: Cabinet, Sala de asteptare, WC, Antreu. Su=47.41 mp.
- pic de 8.410/100;
- cota teren in proprietate 135.32/1609

Cabinet medical 3 - Parter - Compus din: Cabinet. Su=33.76 mp.
- pic de 5.969/100;
- cota teren in proprietate 96.36/1609

INGINEER
BRANDU CLAUDIU
AUT. 50-51/19.0022