


RELEVEU PARTER
 Cabinete medicale,
 str. Gr. Alexandrescu nr. 5
 sc. 1:100

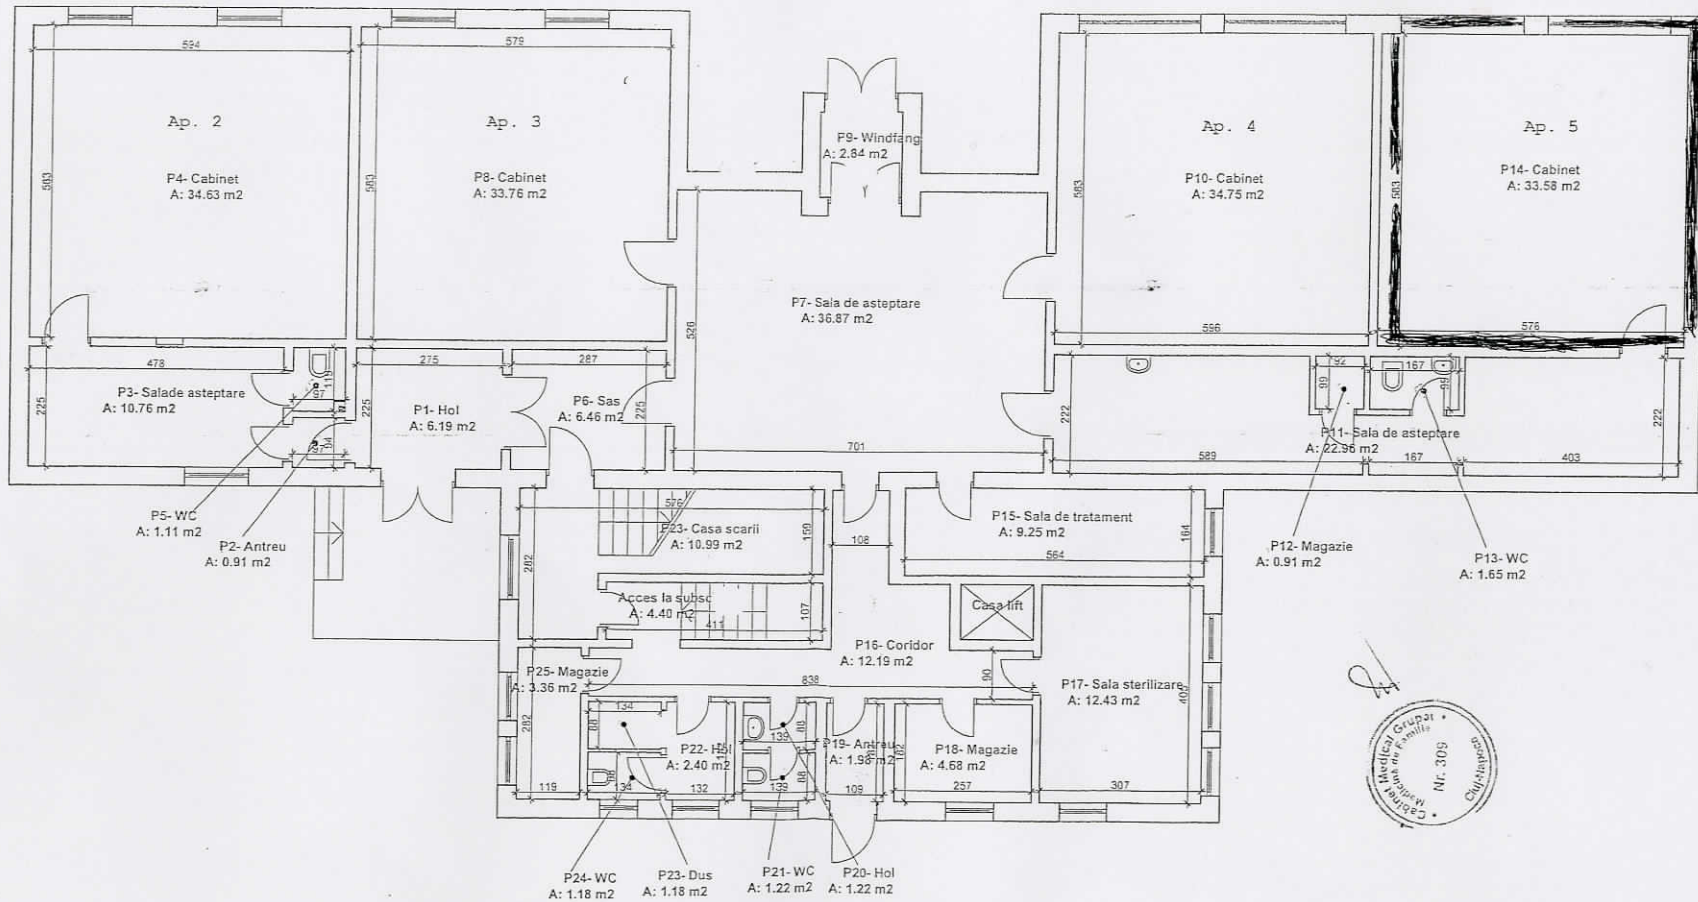

Intocmit :
 Bondor Claudiu
 Aut. Cj 106