


ANEXA NR. 1

la Hotărârea nr. 7/2021

LEGENA:

- spațiu marcat - 14,51 mp

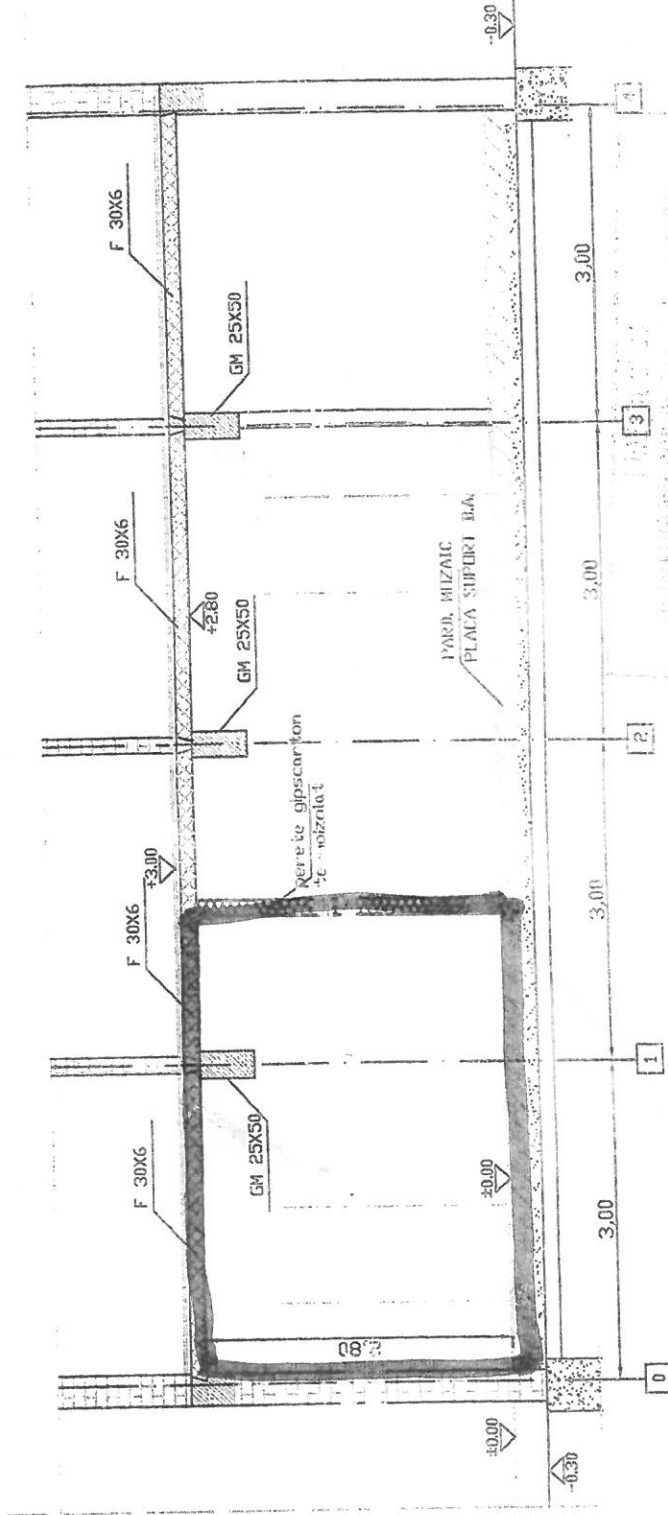

*Handwritten notes:*  
14.51 mp  
29.05.08  
pau



*Handwritten signature:*

CATEGORIA DE IMPORTANȚA C. NORMALA

BENEFICIAR: DR. PETRISOR FELICIA  
STR. BRATES NR.14/41 CLUJ-NAPOCA  
MODIFICARI INTERIOARE, SCHIMBARE TAMPARIE EXT.  
CABINET MEDICAL, STR.FANTANELE NR.3

112/2037/1994  
C.F. 8509184

CONFAC ARCHITECT S.R.L. Cluj-Napoca

P49/2007  
A05